



PROČELJE ZAPAD

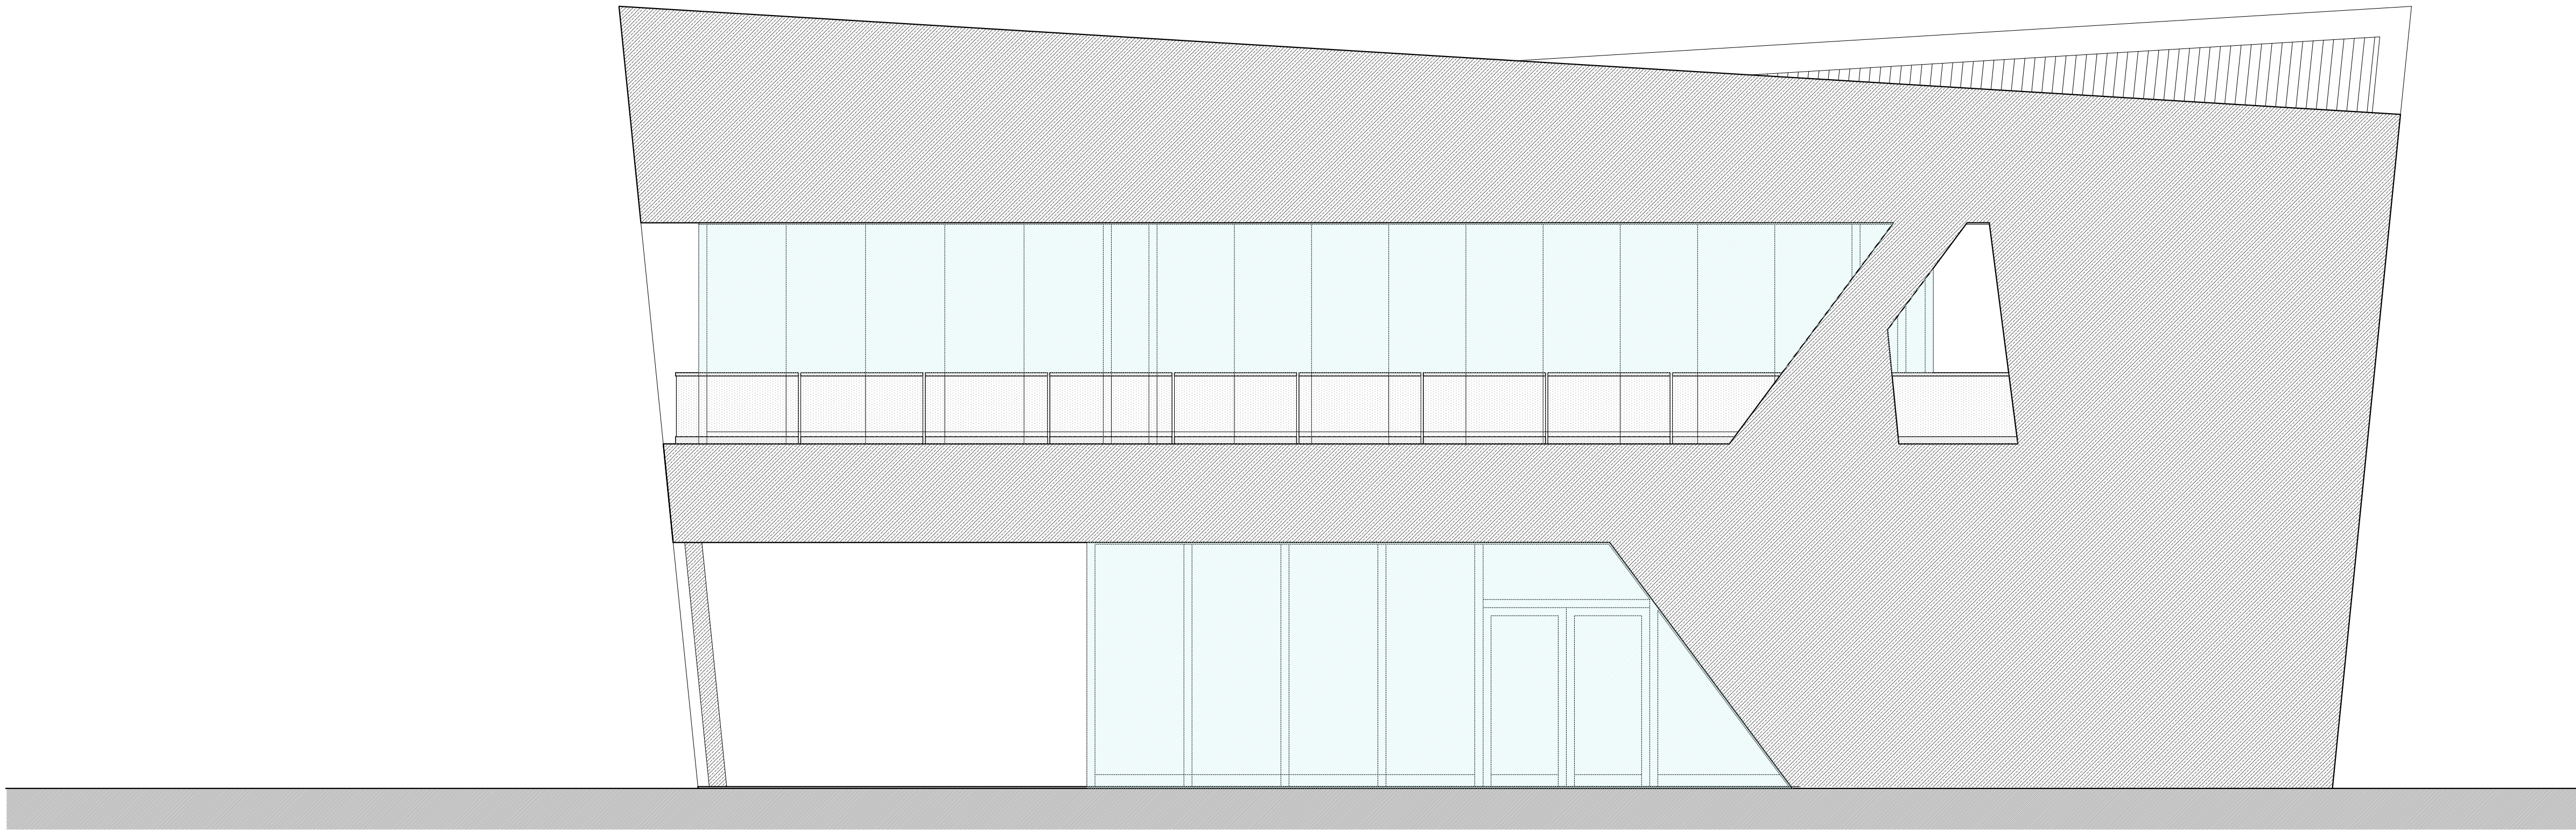

PROČELJE JUG

	Naziv gradnje: NOVA RIVA - ZGRADA 1		Faza projekta: IZVEDBENI PROJEKT	
	Investitor: LUČKA UPRAVA PULA, Riva 2	Mjerilo: 1:50 Datum: 11/18	B.P.: 54803/16-1 ZOP: 54803/16-1	
Projektant: Luka Matićchio, dia	MP			2.9
Suradnik: Mera Matijević Paladin, mag.ing.arch.	0 1 2m			PROČELJA